


CHAMELEON ACCESS PANEL FOR TILED WALLS WITH TOUCH LATCH - CTC/FL/TL



Our Chameleon™ design for tiled walls feature a flangeless frame to allow the access panel to sit flush and discreetly within the surrounding wall.

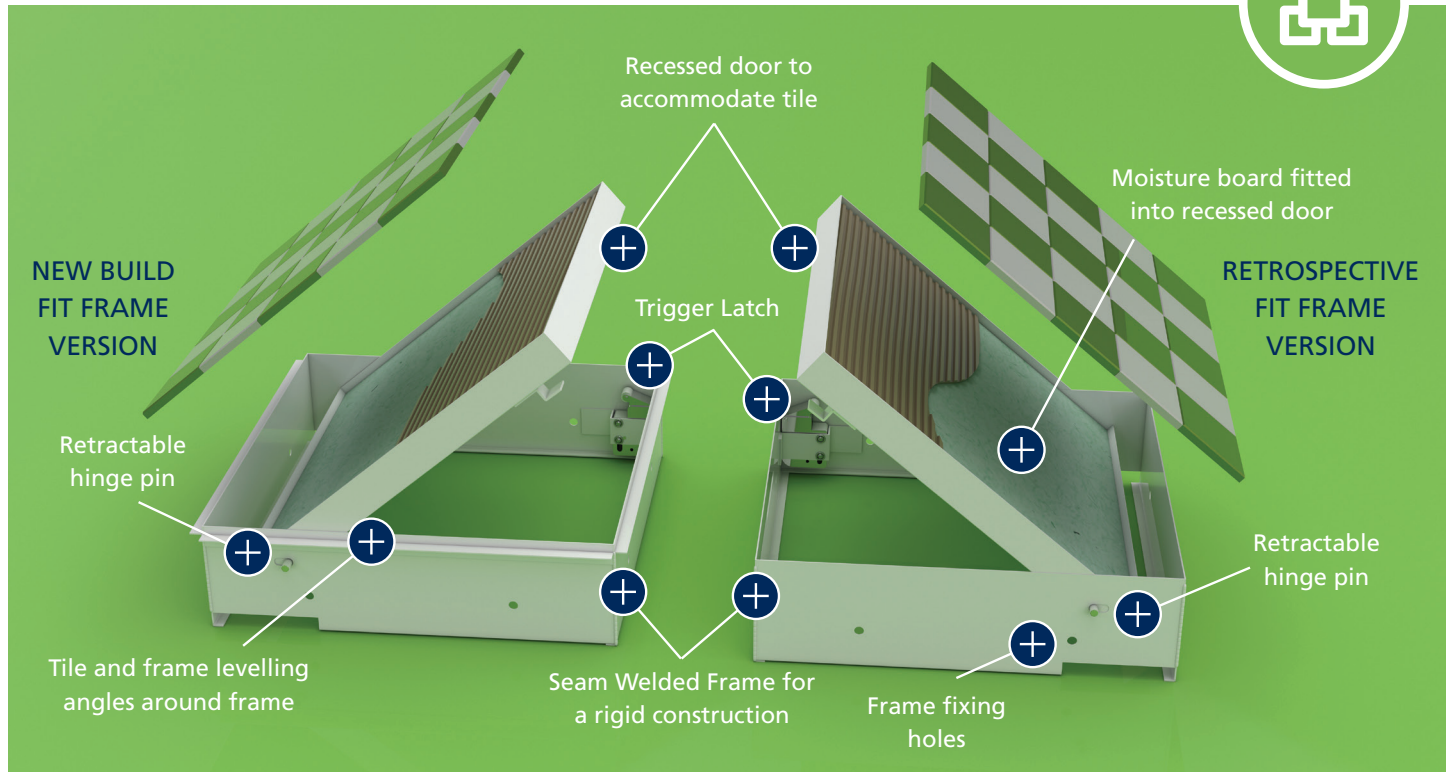

Chameleon™
Matching finish for any wall or ceiling



Maximum Protection
Full Polyester Powder Coating

It comes fitted with water repellent moistureboard for fixing the tiles and adhesive and incorporates trigger touch latches - with no visible parts on the face of the panel - to complete a seamless finish for the wall.

Composition

- Frame** ▶ 1mm zintec welded construction
- Door** ▶ 1mm zintec folded all sides for rigid door shell
- Coating** ▶ Fully Polyester Powder Coated RAL9010 Matt White as standard
- Locks** ▶ Trigger Touch Latch
- Other** ▶ Moisture Resistant Plasterboard
- Depth** ▶ Frame Depth: 85mm
Door Depth: Subject to tile size


Building Regulations

- Part L** ▶ **Thermal Resistance**
BS EN ISO 10077-1:2006
by Exova Warrington

Installer must follow guidelines set by the wall or ceiling manufacturer to ensure the correct properties are achieved for the environment. All tests have been conducted by independent UKAS accredited testing centres, further details available upon request.

CHAMELEON ACCESS PANEL FOR TILED WALLS WITH TOUCH LATCH - CTC/FL/TL

Access Panel in Tiled Studwall Environment

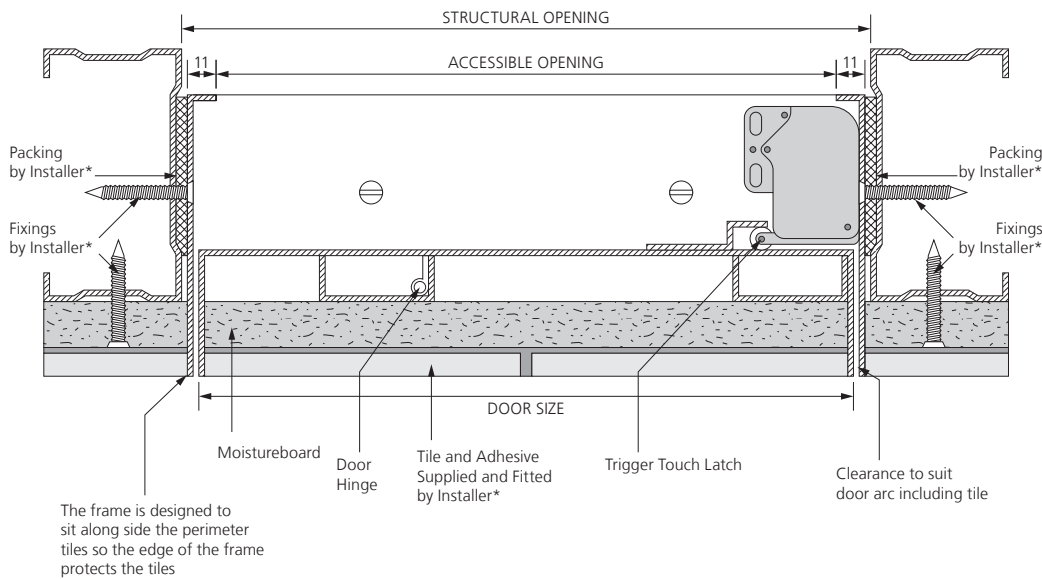


Fitting Guidelines

To calculate a sufficient opening for the frame, we recommend adding 10mm to the door size supplied. Alternatively when ordering an Access Panel to suit an opening, take away 10mm from your opening dimension to calculate a door size.

Frame should be screw fixed into the wall or ceiling opening using fixing holes located on the sides of the frame.

It is recommended that sufficient independent bracing and support is obtained to ensure safe opening and closing of the access hatch within its environment.



Access Panel in Tiled Studwall Environment (New Build)

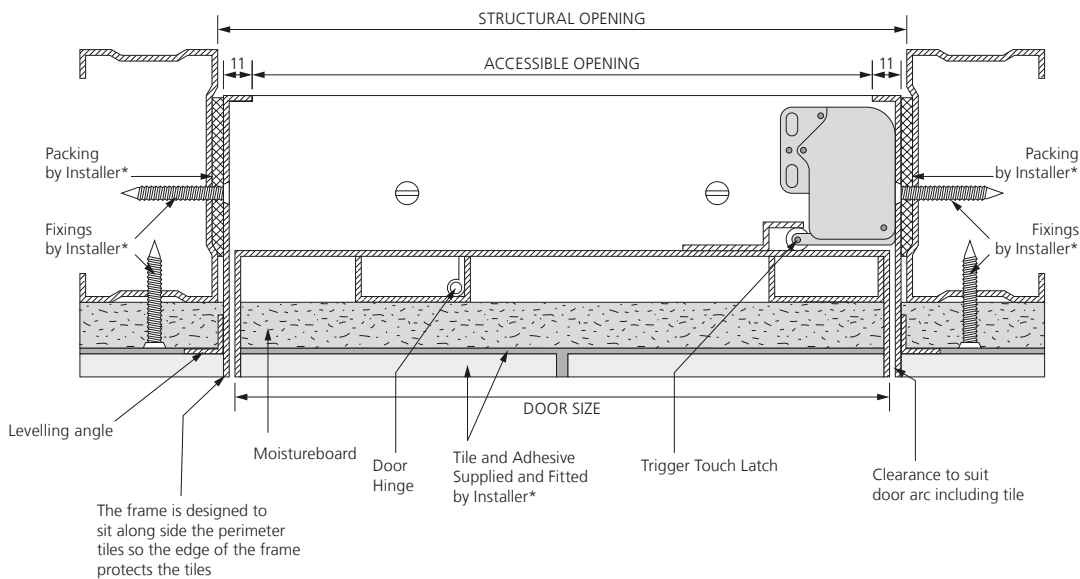

Please Note:

Drawing not to scale, reference purposes only. Components shown with an asterisk (*) are suggestions only. Always refer to guidance provided by your wall or ceiling manufacturer.

Legend

 -  Plaster skim
-  Moistureboard

Standard Shape and Sizes

Below is our range of sizes we manufacture as standard. Or use our bespoke manufacturing service for any other size or shape. Simply contact us with further details of your specification.

Door Size (mm)	Door Type	Structural Opening (mm)	Accessible Opening (mm)
303 x 303	Single	313 x 313	277 x 217
605 x 605	Single	615 x 615	579 x 519
605 x 303	Single	615 x 313	579 x 256
907 x 605	Single	917 x 615	879 x 519

Examples Based on 150mm Square tiles

Extra Protection Against Moisture and Corrosion

All Ceildoor metal Access Panels and hatches are fully powder-coated white RAL 9010 in matt polyester paint. Even though the majority of access panels in the industry are used internally, Ceildoor ensures all our products are coated in full polyester powder which is normally recommended for general exterior situations, where good weathering resistance is required against high levels of atmospheric moisture or in particularly aggressive atmospheres.

Security and Safety

It is extremely important to close and lock the Access Panel or hatch immediately after use. Failure to do so will affect and impair the performance of the environment where it has been installed in the event of fire.